


# THE OTTAWA TENNIS CLUB RESTORATION CONCEPT

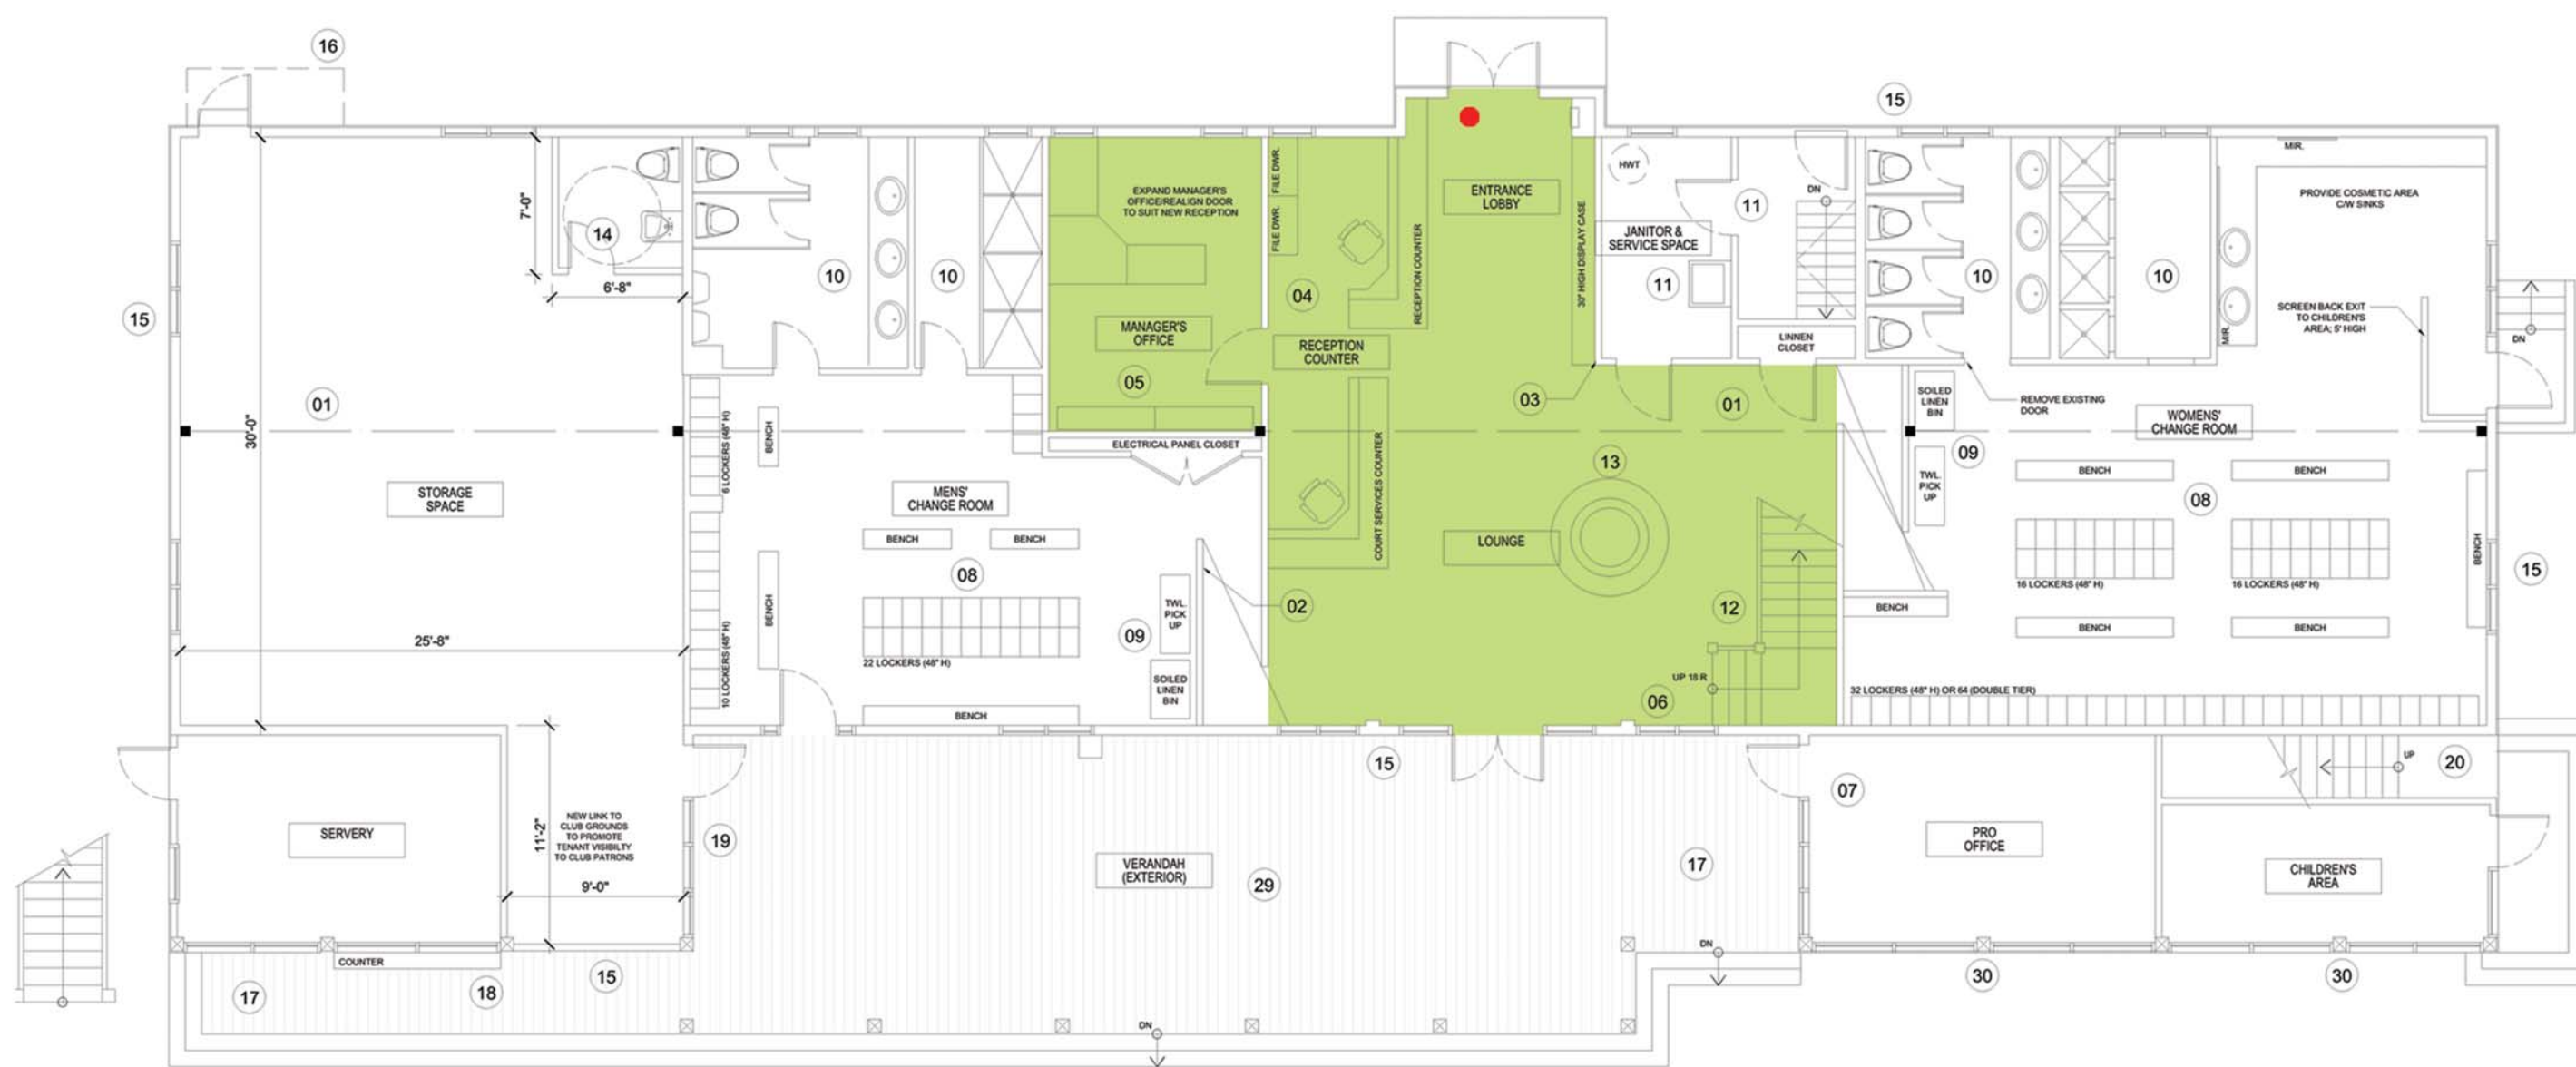

LEGEND: 1- REINFORCE STRUCTURE; 2- PROVIDE PRIVACY SCREENING TO CHANGE AREAS; 3- WIDEN ENTRY; 4- SEPARATE RECEPTION SERVICES; 5- EXPAND MANAGER'S OFFICE & REALIGN DOOR FOR IMPROVED CIRCULATION; 6- RE-INTRODUCE ORIGINAL WINDOW & EXPAND VIEWS TO COURTS; 12- PROVIDE NEW FINISHES; 13- PROVIDE CENTRALIZED SEATING AREA

Tennis club members and visitors alike will be greeted by two new, service-specific counters: one for membership services and the other for court bookings.

Plans also include widening the entry by reducing the adjacent mechanical space and introducing a new window offering expanded views of the tennis courts.

The manager's office will also be expanded and equipped with a large window and glazed door offering improved visibility into the reception.

New finishes, contemporary lighting and a more open structure will provide a much brighter, more efficient, and more welcoming entry experience.

## PROPOSED RECEPTION AREA

